

STATE OF UTAH
DEPARTMENT OF NATURAL RESOURCES
DIVISION OF OIL, GAS AND MINING

FORM 3

AMENDED REPORT



APPLICATION FOR PERMIT TO DRILL		1. WELL NAME and NUMBER FD 15-33-2-2
2. TYPE OF WORK DRILL NEW WELL <input checked="" type="checkbox"/> REENTER P&A WELL <input type="checkbox"/> DEEPEN WELL <input type="checkbox"/>		3. FIELD OR WILDCAT WILDCAT
4. TYPE OF WELL Oil Well Coalbed Methane Well: NO		5. UNIT or COMMUNITIZATION AGREEMENT NAME
6. NAME OF OPERATOR BILL BARRETT CORP		7. OPERATOR PHONE 303 312-8134
8. ADDRESS OF OPERATOR 1099 18th Street Ste 2300, Denver, CO, 80202		9. OPERATOR E-MAIL tfallang@billbarrettcorp.com
10. MINERAL LEASE NUMBER (FEDERAL, INDIAN, OR STATE) fee	11. MINERAL OWNERSHIP FEDERAL <input type="checkbox"/> INDIAN <input type="checkbox"/> STATE <input type="checkbox"/> FEE <input checked="" type="checkbox"/>	
12. SURFACE OWNERSHIP FEDERAL <input type="checkbox"/> INDIAN <input type="checkbox"/> STATE <input type="checkbox"/> FEE <input checked="" type="checkbox"/>		
13. NAME OF SURFACE OWNER (if box 12 = 'fee') VERNON RICHENS		14. SURFACE OWNER PHONE (if box 12 = 'fee') 4355452535
15. ADDRESS OF SURFACE OWNER (if box 12 = 'fee') PO BOX 722, FT DUCHESNE, UT 84026		16. SURFACE OWNER E-MAIL (if box 12 = 'fee')
17. INDIAN ALLOTTEE OR TRIBE NAME (if box 12 = 'INDIAN')	18. INTEND TO COMMINGLE PRODUCTION FROM MULTIPLE FORMATIONS YES <input checked="" type="checkbox"/> (Submit Commingling Application) NO <input type="checkbox"/>	
19. SLANT VERTICAL <input checked="" type="checkbox"/> DIRECTIONAL <input type="checkbox"/> HORIZONTAL <input type="checkbox"/>		

20. LOCATION OF WELL	FOOTAGES	QTR-QTR	SECTION	TOWNSHIP	RANGE	MERIDIAN
LOCATION AT SURFACE	1131 FSL 2461 FEL	SWSE	33	2.0 S	2.0 E	U
Top of Uppermost Producing Zone	1131 FSL 2461 FEL	SWSE	33	2.0 S	2.0 E	U
At Total Depth	1131 FSL 2461 FEL	SWSE	33	2.0 S	2.0 E	U

21. COUNTY UINTAH	22. DISTANCE TO NEAREST LEASE LINE (Feet) 1131	23. NUMBER OF ACRES IN DRILLING UNIT 640
	25. DISTANCE TO NEAREST WELL IN SAME POOL (Applied For Drilling or Completed) 1054	26. PROPOSED DEPTH MD: 9601 TVD: 9601
27. ELEVATION - GROUND LEVEL 5126	28. BOND NUMBER LPM4138148	29. SOURCE OF DRILLING WATER / WATER RIGHTS APPROVAL NUMBER IF APPLICABLE 49-1645

Hole, Casing, and Cement Information


String	Hole Size	Casing Size	Length	Weight	Grade & Thread	Max Mud Wt.	Cement	Sacks	Yield	Weight
COND	26	16	0 - 80	65.0	Unknown	8.7	No Used	0	0.0	0.0
SURF	12.25	8.625	0 - 1200	24.0	J-55 ST&C	8.7	Halliburton Light , Type Unknown	170	3.16	11.0
							Halliburton Premium , Type Unknown	270	1.36	14.8
PROD	7.875	5.5	0 - 9601	17.0	P-110 LT&C	9.5	Unknown	710	2.31	11.0
							Unknown	490	1.42	13.5

ATTACHMENTS

VERIFY THE FOLLOWING ARE ATTACHED IN ACCORDANCE WITH THE UTAH OIL AND GAS CONSERVATION GENERAL RULES

<input checked="" type="checkbox"/> WELL PLAT OR MAP PREPARED BY LICENSED SURVEYOR OR ENGINEER	<input checked="" type="checkbox"/> COMPLETE DRILLING PLAN
<input checked="" type="checkbox"/> AFFIDAVIT OF STATUS OF SURFACE OWNER AGREEMENT (IF FEE SURFACE)	<input type="checkbox"/> FORM 5. IF OPERATOR IS OTHER THAN THE LEASE OWNER
<input type="checkbox"/> DIRECTIONAL SURVEY PLAN (IF DIRECTIONALLY OR HORIZONTALLY DRILLED)	<input checked="" type="checkbox"/> TOPOGRAPHICAL MAP

NAME Brady Riley	TITLE Permit Analyst	PHONE 303 312-8115
SIGNATURE	DATE 05/15/2014	EMAIL briley@billbarrettcorp.com
API NUMBER ASSIGNED 43047544330000	APPROVAL Permit Manager	

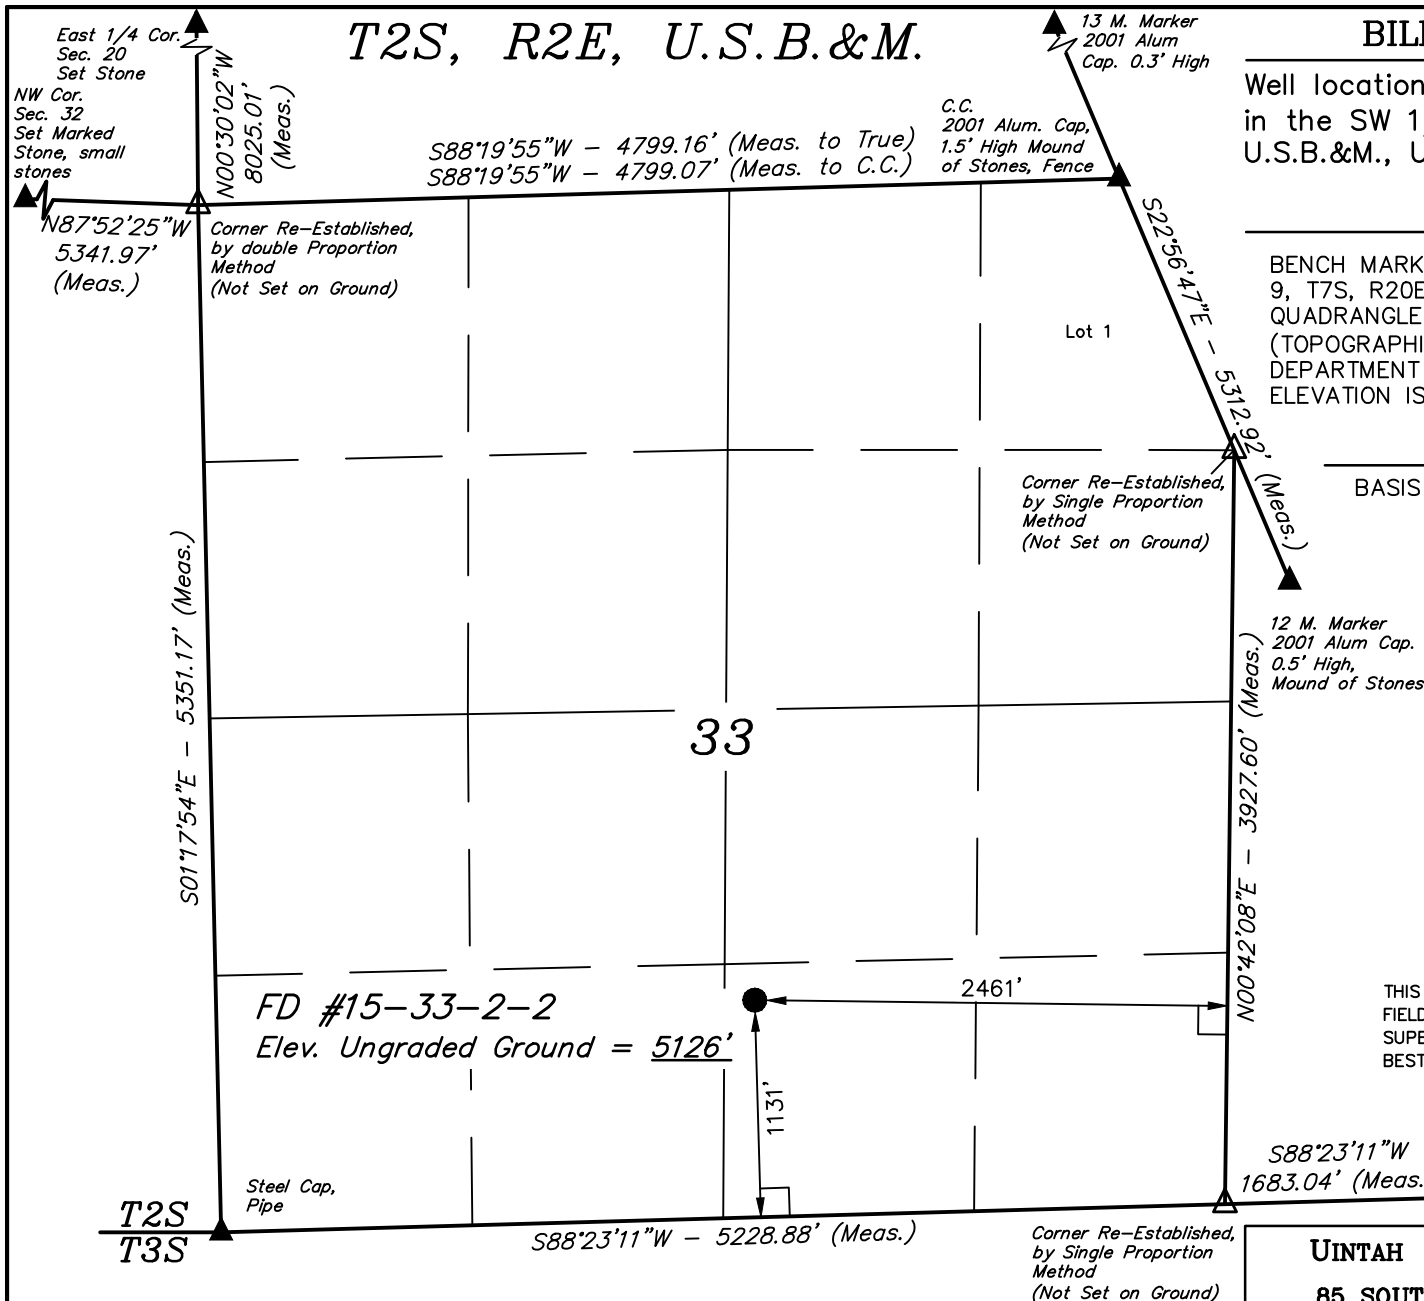

BILL BARRETT CORPORATION


Well location, FD #15-33-2-2, located as shown in the SW 1/4 SE 1/4 of Section 33, T2S, R2E, U.S.B.&M., Uintah County, Utah.

BASIS OF ELEVATION

BENCH MARK (38EAM) LOCATED IN THE SW 1/4 OF SECTION 9, T7S, R20E, S.L.B.&M. TAKEN FROM THE PELICAN LAKE, QUADRANGLE, UTAH, UTAH COUNTY, 7.5 MINUTE QUAD (TOPOGRAPHIC MAP) PUBLISHED BY THE UNITED STATES DEPARTMENT OF THE INTERIOR, GEOLOGICAL SURVEY. SAID ELEVATION IS MARKED AS BEING 4942 FEET.

BASIS OF BEARINGS

BASIS OF BEARINGS IS A G.P.S. OBSERVATION.

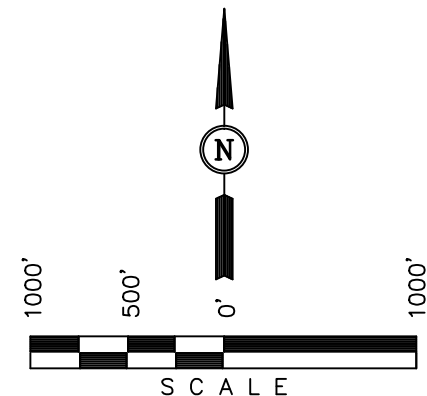

CERTIFICATE

THIS IS TO CERTIFY THAT THE ABOVE PLAT WAS PREPARED FROM FIELD NOTES OF ACTUAL SURVEYS MADE BY ME OR UNDER MY SUPERVISION AND THAT THE SAME ARE TRUE AND CORRECT TO THE BEST OF MY KNOWLEDGE AND BELIEF.

REGISTERED LAND SURVEYOR
NO. 161319
STATE OF UTAH
DATE 12-19-13

LEGEND:

- └─┘ = 90° SYMBOL
- = PROPOSED WELL HEAD.
- ▲ = SECTION CORNERS LOCATED.
- △ = SECTION CORNERS RE-ESTABLISHED. (Not Set on Ground.)

NAD 83 (SURFACE LOCATION)	
LATITUDE	= 40°15'40.42" (40.261228)
LONGITUDE	= 109°46'23.99" (109.773331)
NAD 27 (SURFACE LOCATION)	
LATITUDE	= 40°15'40.56" (40.261267)
LONGITUDE	= 109°46'21.48" (109.772633)

UINTAH ENGINEERING & LAND SURVEYING
85 SOUTH 200 EAST - VERNAL, UTAH 84078
(435) 789-1017

SCALE 1" = 1000'	DATE SURVEYED: 11-12-13	DATE DRAWN: 12-13-13
PARTY C.R. J.S. S.S.	REFERENCES G.L.O. PLAT	
WEATHER COOL	FILE BILL BARRETT CORPORATION	